


PROPOSED STRUCTURES	FOOTPRINT (SF +/-)
WATER TANK	2,000 SF +/-
WATER TREATMENT PLANT	1,600 SF +/-
WASTEWATER TREATMENT PLANT ADDITION	2,000 SF +/-
GOLF IRRIGATION PUMP STATION	300 SF +/-

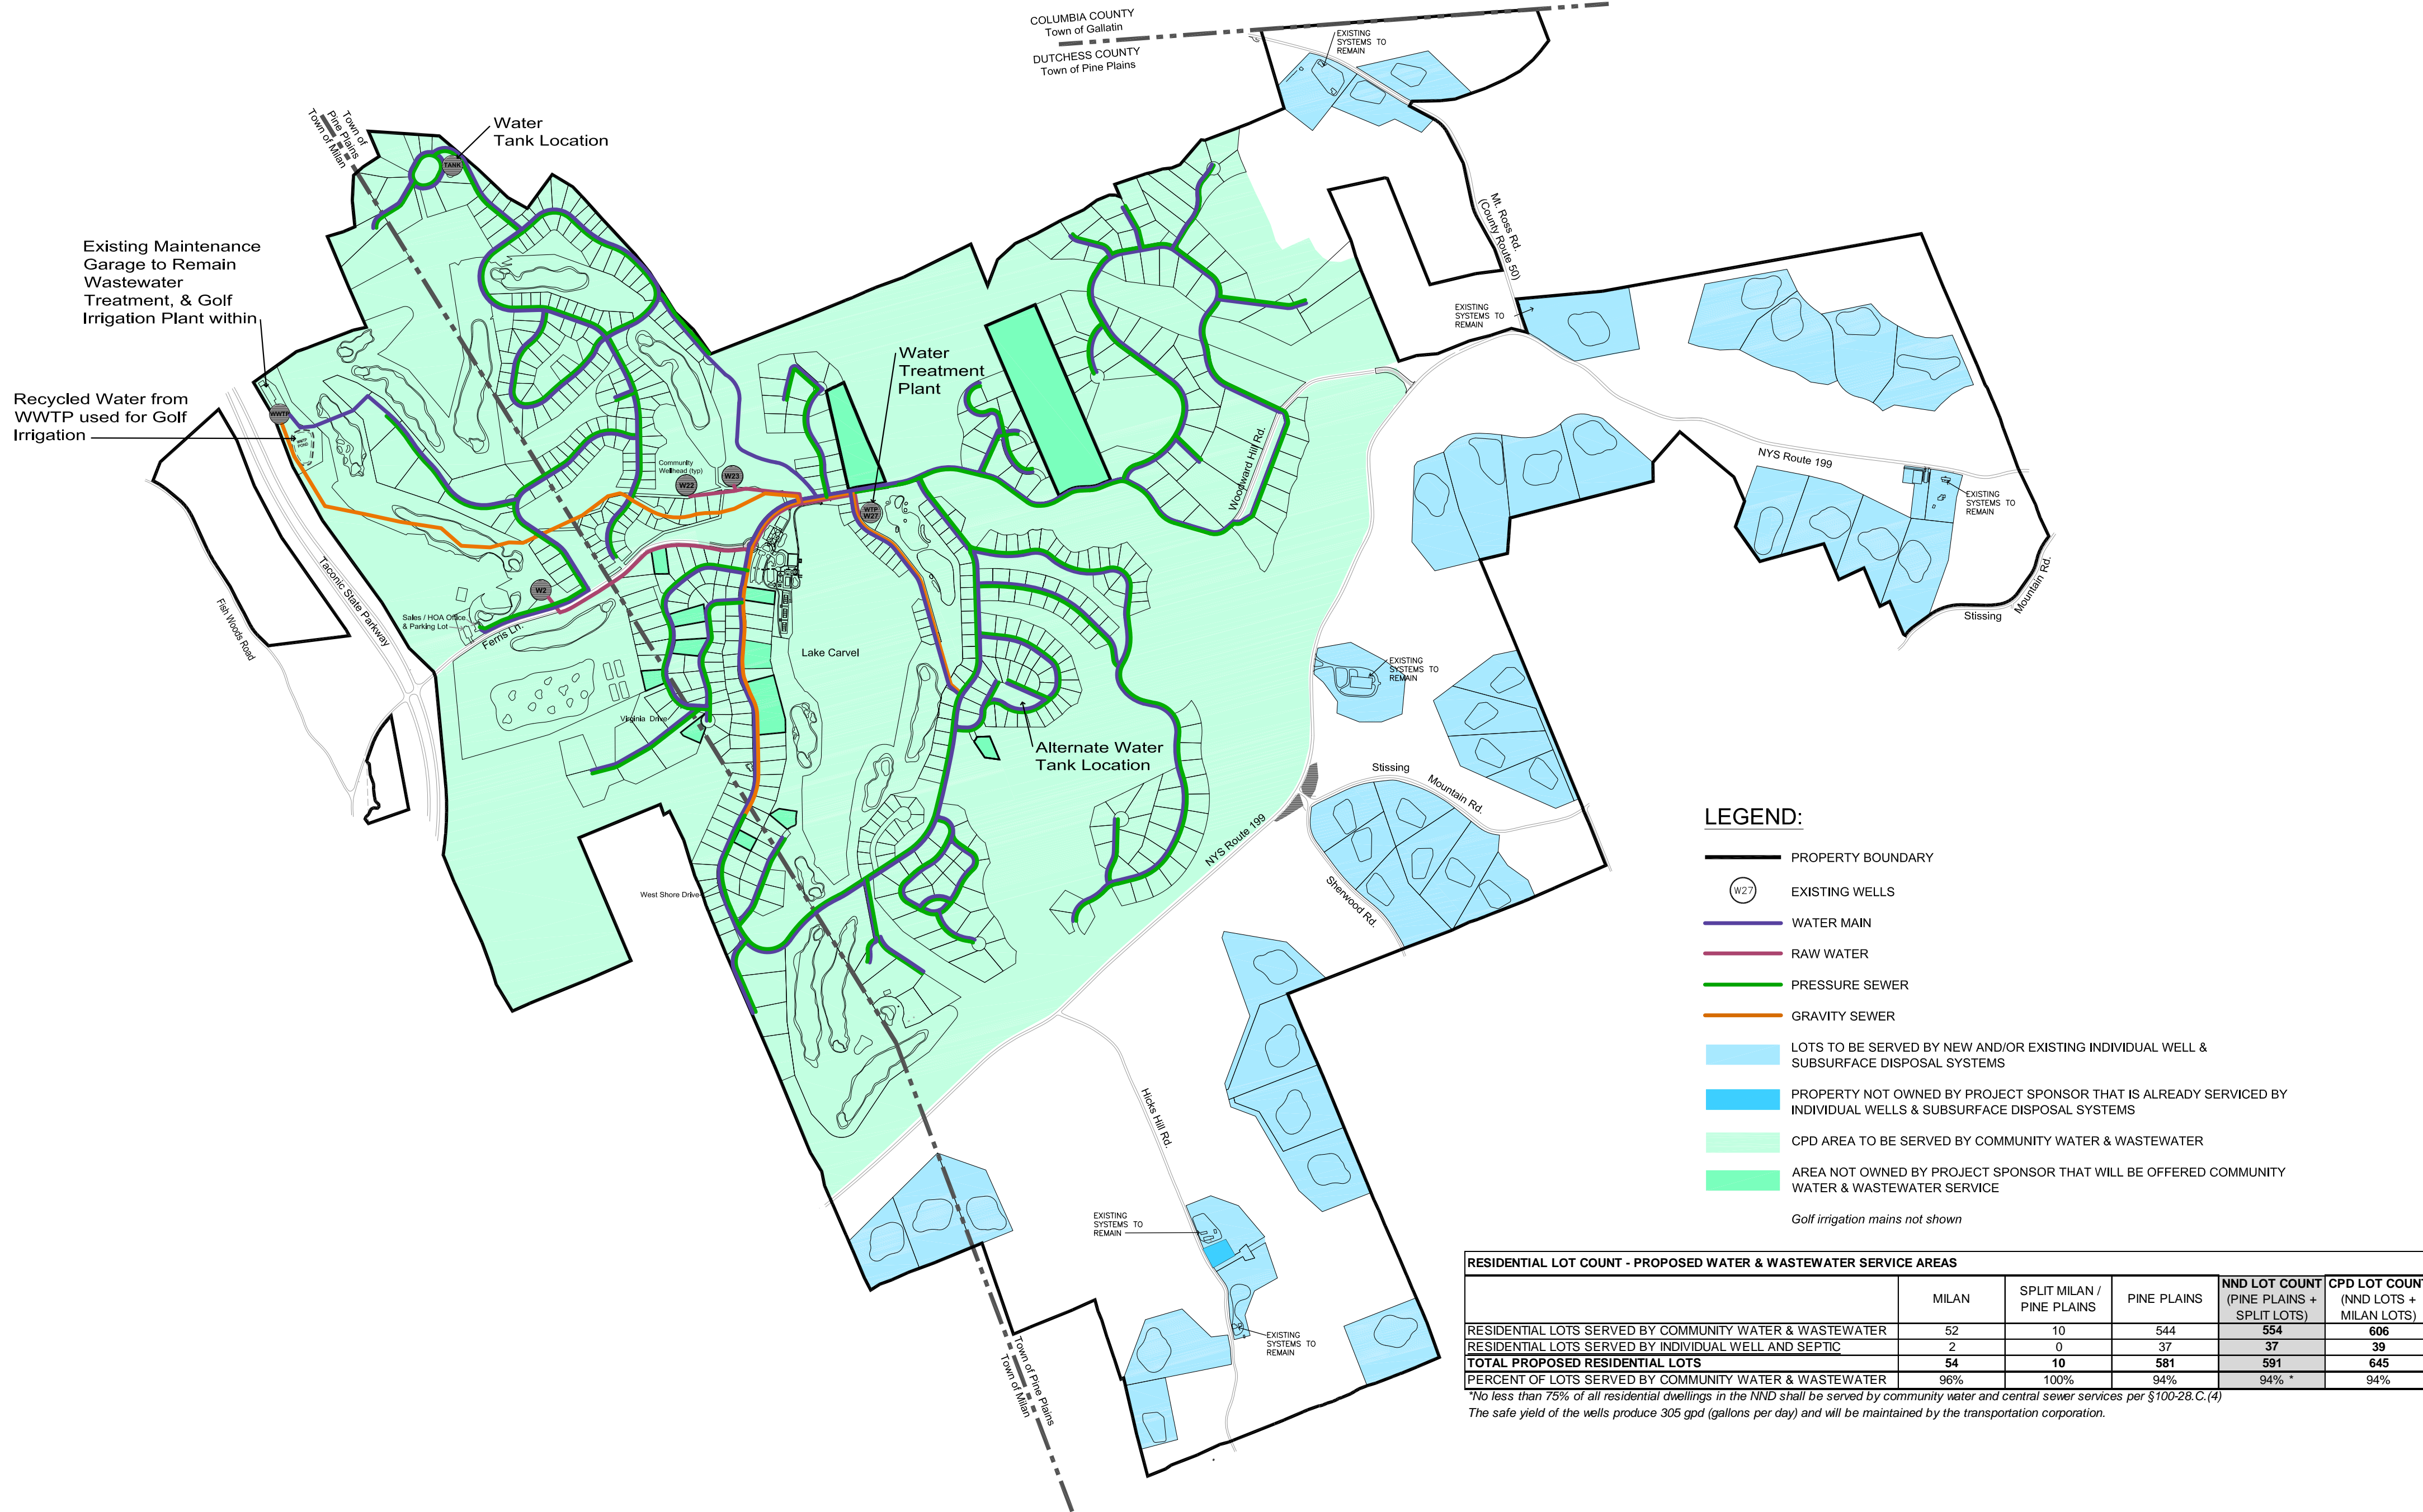


**LEGEND:**

- PROPERTY BOUNDARY
- EXISTING WELLS
- WATER MAIN
- RAW WATER
- PRESSURE SEWER
- GRAVITY SEWER
- LOTS TO BE SERVED BY NEW AND/OR EXISTING INDIVIDUAL WELL & SUBSURFACE DISPOSAL SYSTEMS
- PROPERTY NOT OWNED BY PROJECT SPONSOR THAT IS ALREADY SERVICED BY INDIVIDUAL WELLS & SUBSURFACE DISPOSAL SYSTEMS
- CPD AREA TO BE SERVED BY COMMUNITY WATER & WASTEWATER
- AREA NOT OWNED BY PROJECT SPONSOR THAT WILL BE OFFERED COMMUNITY WATER & WASTEWATER SERVICE

*Golf irrigation mains not shown*

	MILAN	SPLIT MILAN / PINE PLAINS	PINE PLAINS	NND LOT COUNT (PINE PLAINS + SPLIT LOTS)	CPD LOT COUNT (NND LOTS + MILAN LOTS)
RESIDENTIAL LOTS SERVED BY COMMUNITY WATER & WASTEWATER	52	10	544	554	606
RESIDENTIAL LOTS SERVED BY INDIVIDUAL WELL AND SEPTIC	2	0	37	37	39
<b>TOTAL PROPOSED RESIDENTIAL LOTS</b>	<b>54</b>	<b>10</b>	<b>581</b>	<b>591</b>	<b>645</b>
PERCENT OF LOTS SERVED BY COMMUNITY WATER & WASTEWATER	96%	100%	94%	94% *	94%

*\*No less than 75% of all residential dwellings in the NND shall be served by community water and central sewer services per §100-28.C.(4)  
The safe yield of the wells produce 305 gpd (gallons per day) and will be maintained by the transportation corporation.*

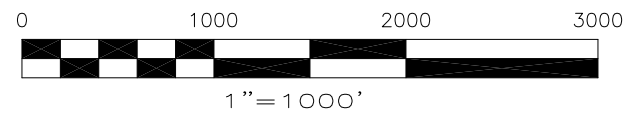

THIS DRAWING IS INTENDED TO BE PRINTED IN COLOR. BLACK AND WHITE COPIES MAY NOT DISPLAY INFORMATION CORRECTLY.



Drawing Name: S:\8\80330-80334\80334-AL\DWG\DWG01\_NND120\_80334-AM\_WATER\_SERVES.dwg  
User: hromb  
Plot Date: 12/16/2011  
Plot Time: 10:05:34 AM  
Plot Path: S:\8\80330-80334\80334-AL\DWG\DWG01\_NND120\_80334-AM\_WATER\_SERVES.dwg  
Date Plotted: Dec 06, 2011, 2:18pm